


- LEGEND**
- ⊥ STOP VALVE
  - ⊏ NON RETURN VALVE
  - ▣ PRESSURE LIMITING VALVE
  - ⊞ EXPANSION CONTROL VALVE
  - ⊘ GATE OR BALL VALVE
  - ⊙ CIRCULATOR
  - || UNION
  - Y TUNDISH
  - DIRECTION OF FLOW
  - COLD WATER SUPPLY
  - ▨ PRIMARY FLOW & RETURN
  - ▧ HOT WATER FLOW & RETURN
  - ▩ WARM WATER FLOW & RETURN

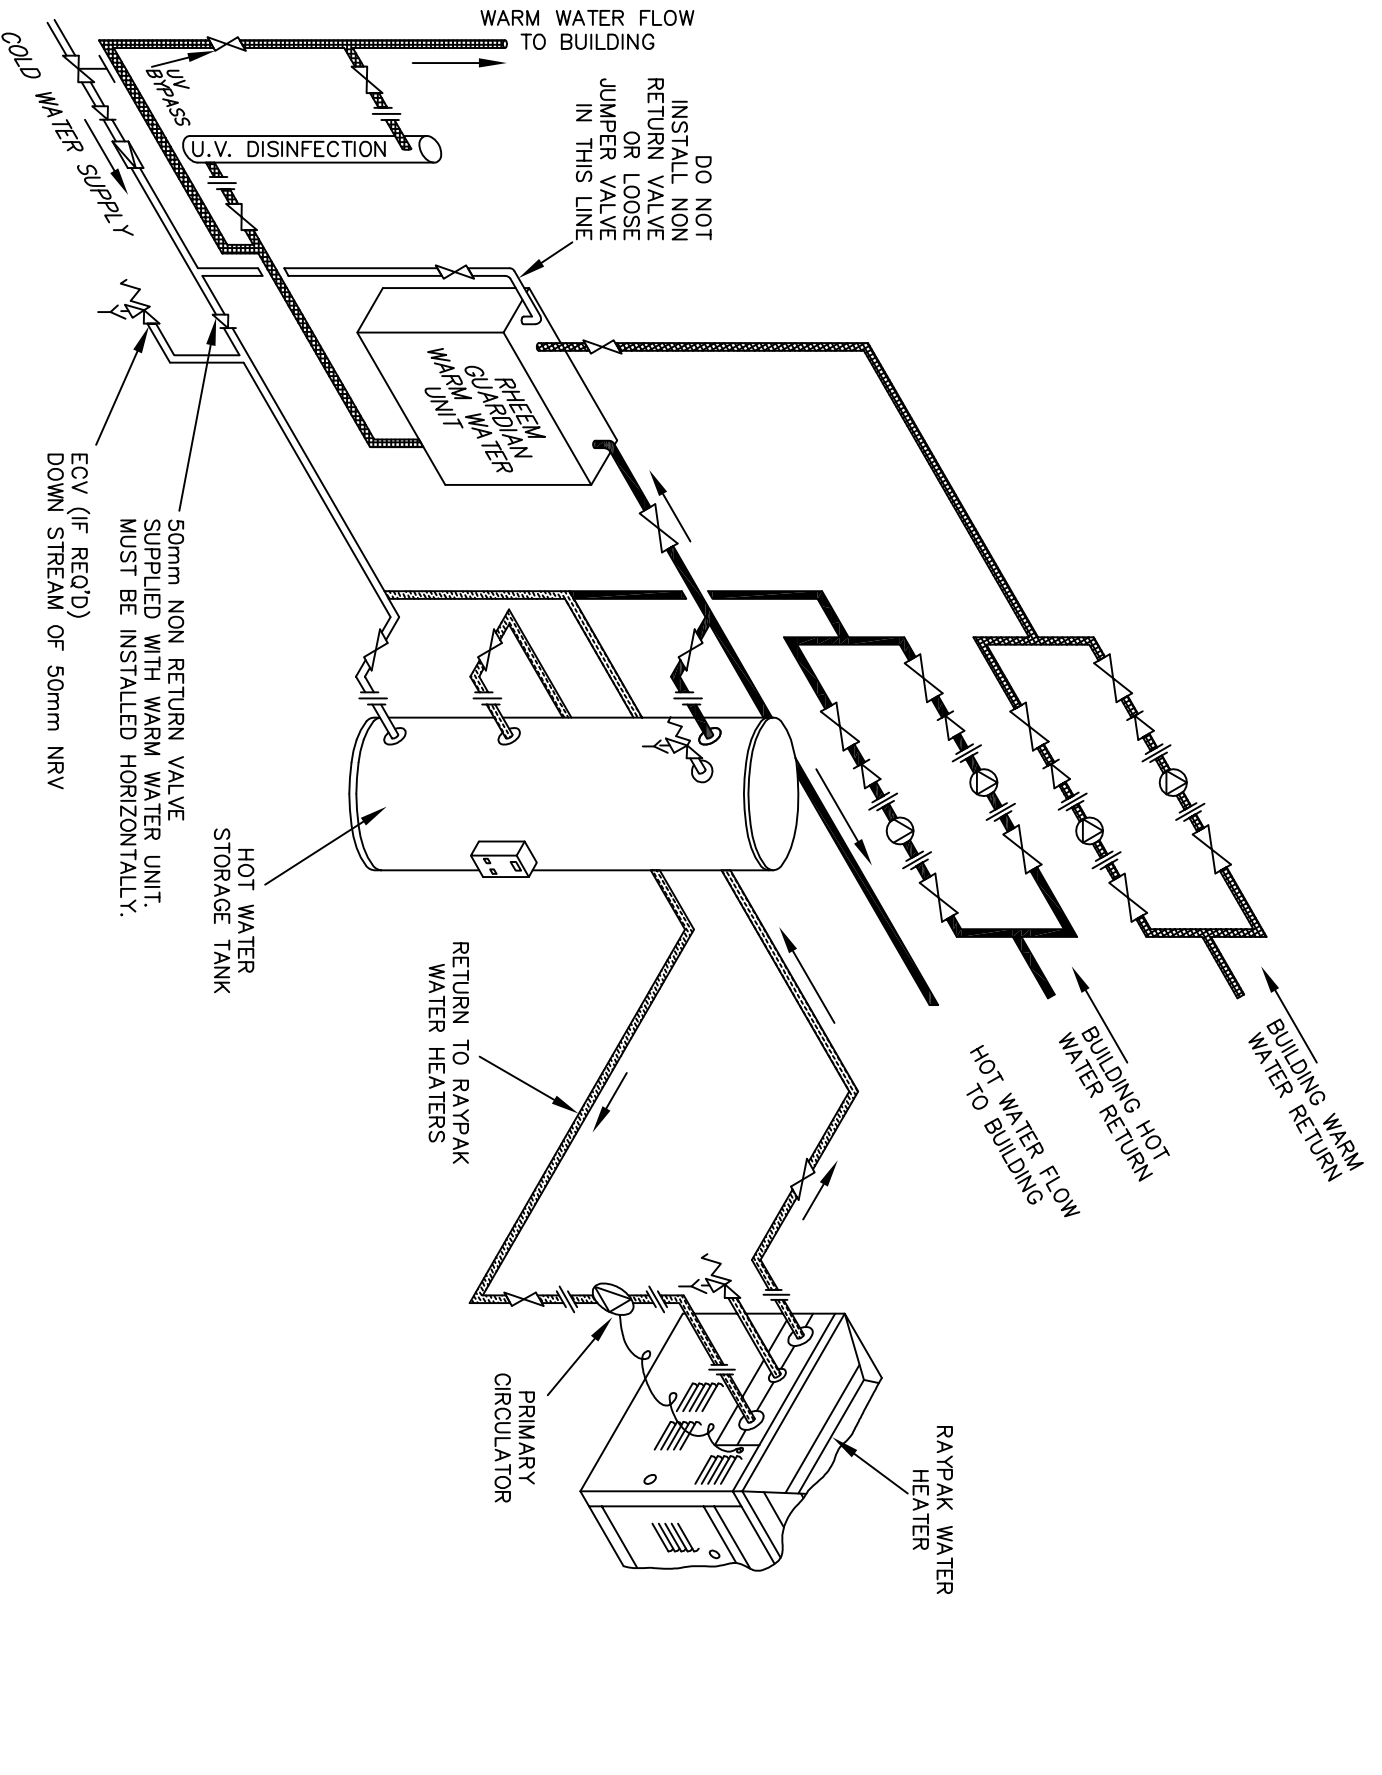

# GUARDIAN WARM WATER - WITH RAYPAK WATER HEATERS